

REVISIONS

NO.	DATE	BY	DESCRIPTION

CONSULTANT

Preliminary  
Not For Construction







**TLM ASSOCIATES, INC.**  
ARCHITECTS + ENGINEERS  
www.tlmae.com  
117 East LaFayette Street, Memphis, Tennessee  
731.988.9840 (phone) - 731.988.9959 (fax)

Floor Plan - Phase 2  
**FIRST BAPTIST CHURCH - DRESDEN**  
ADDITION AND RENOVATION  
for  
**FIRST BAPTIST CHURCH**  
DRESDEN, TN 38225

8 July 2021

J-6324

**A2.4**

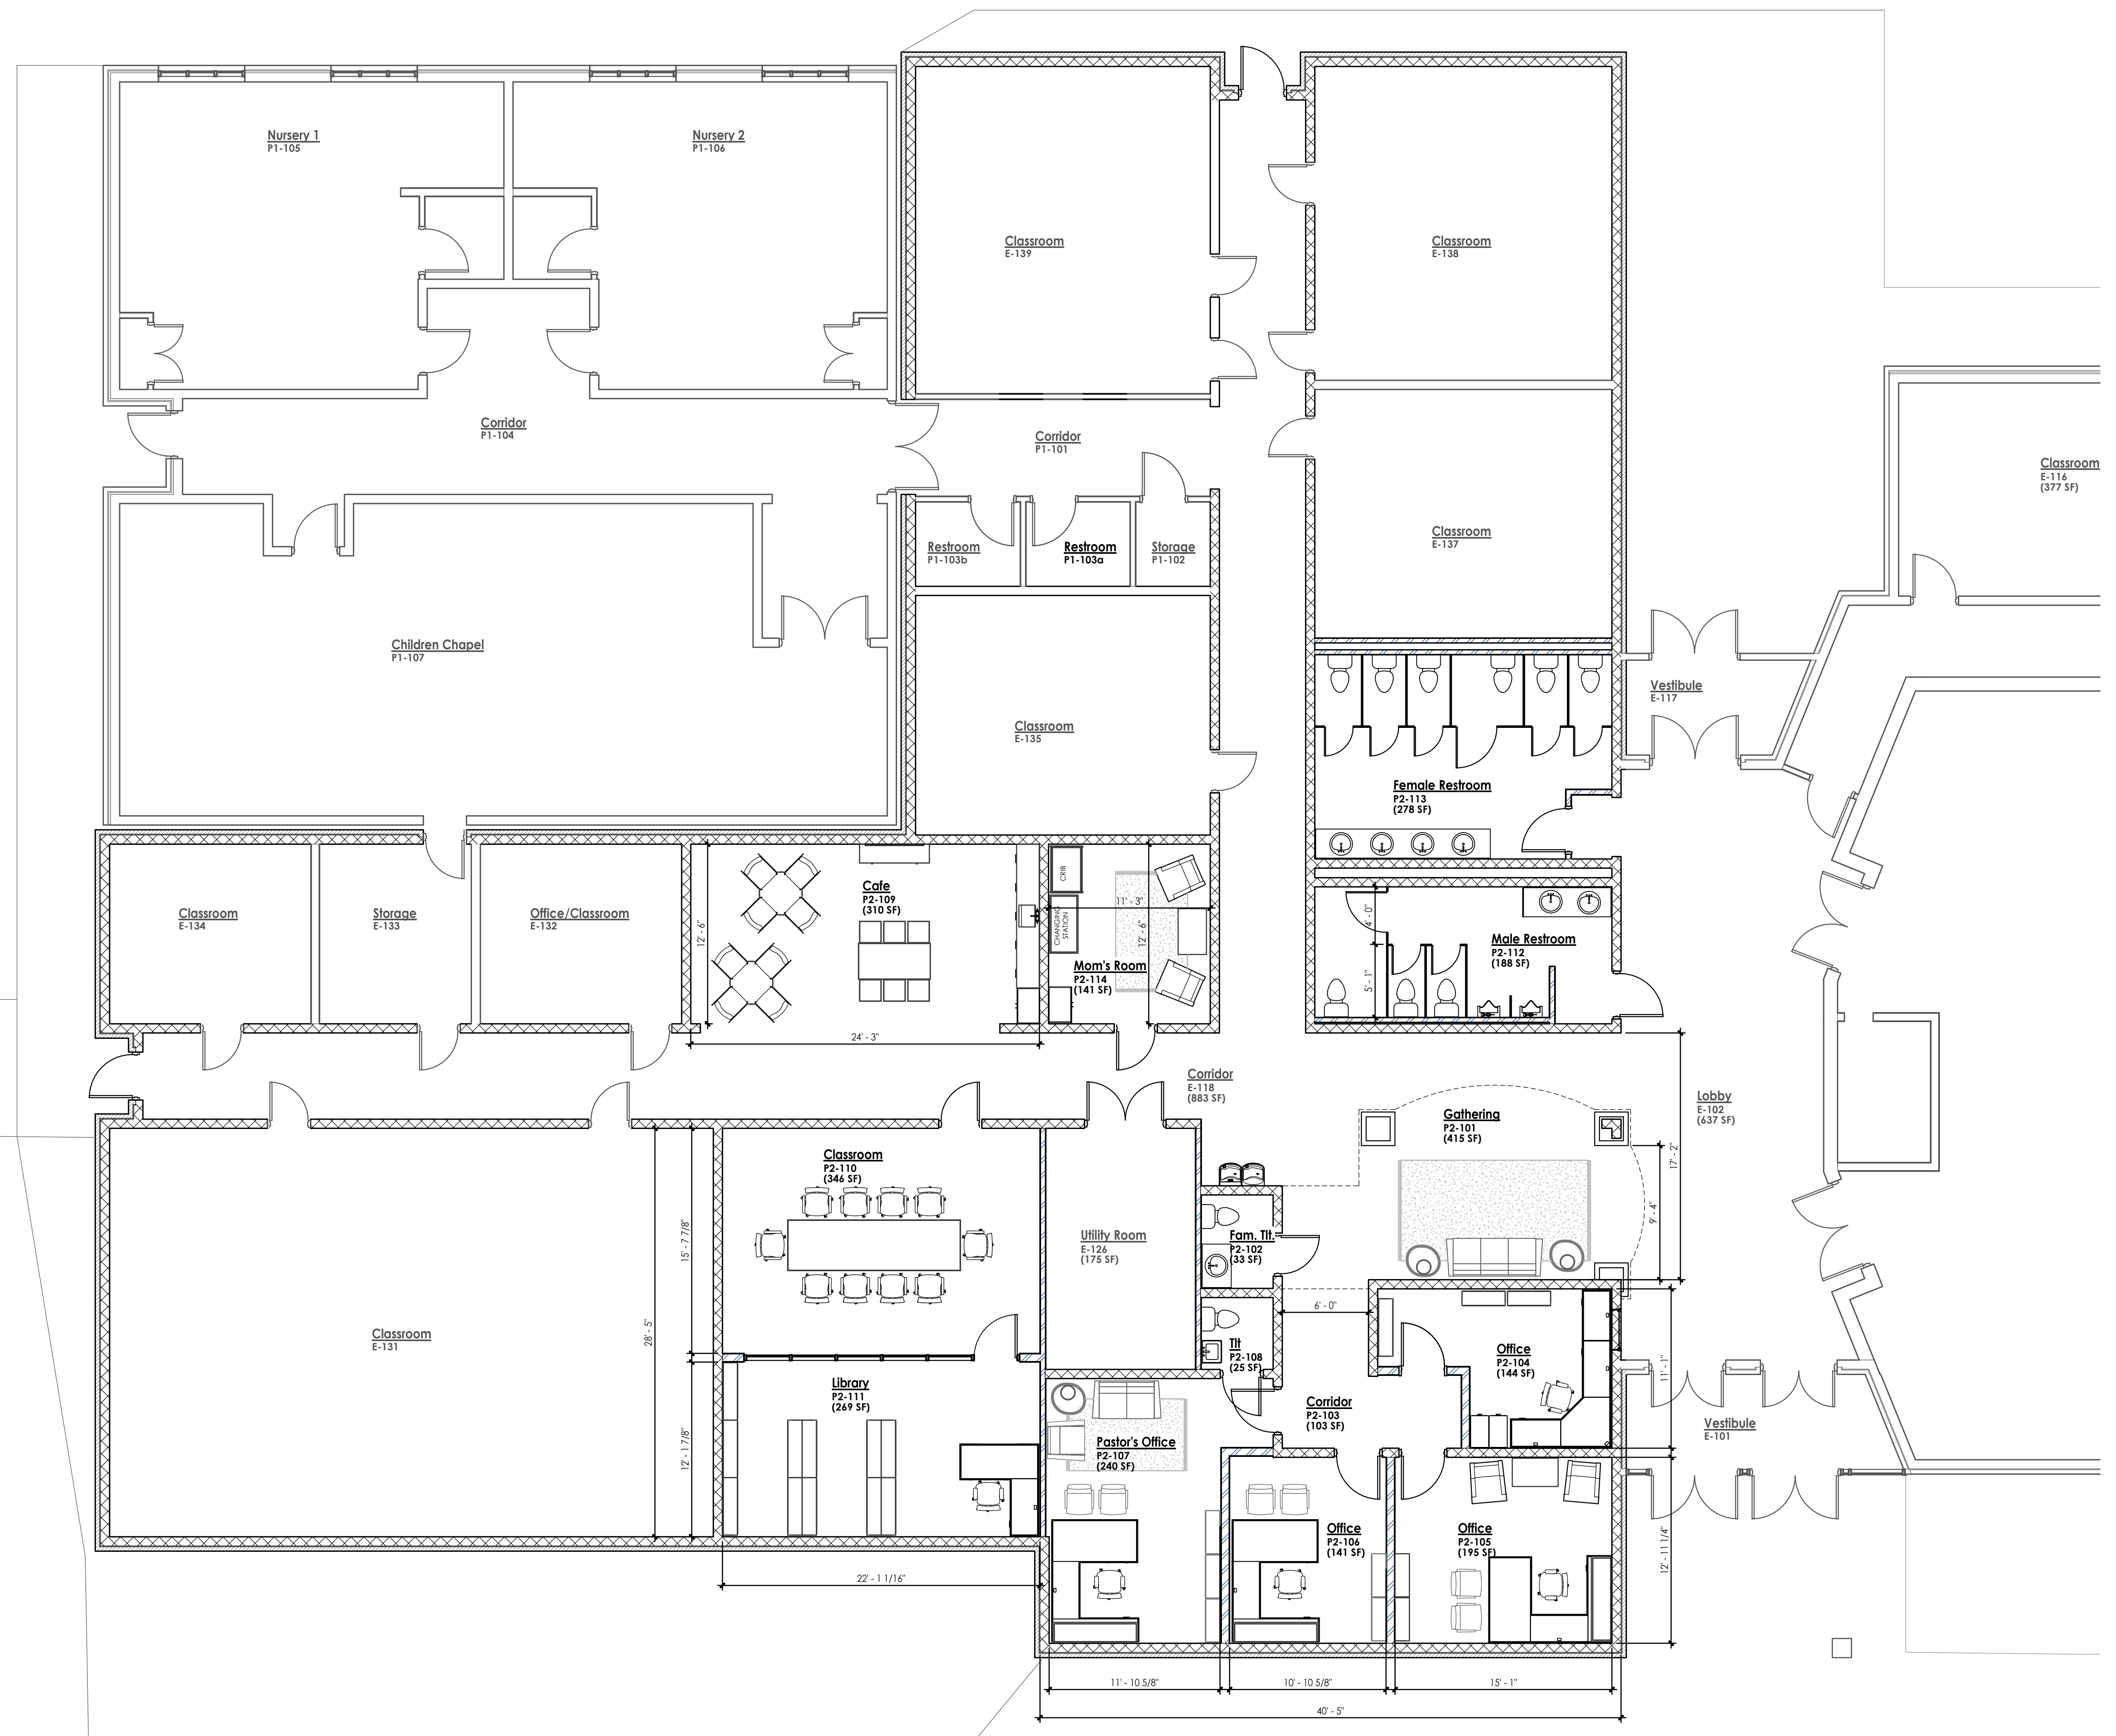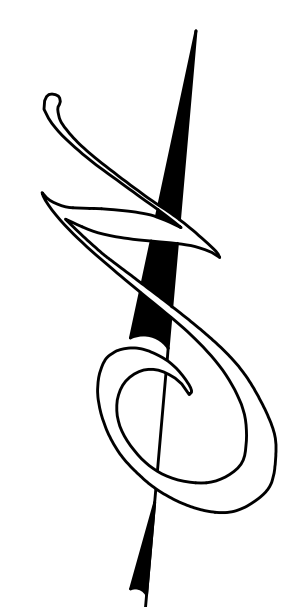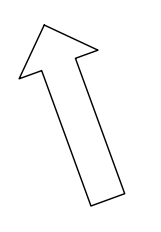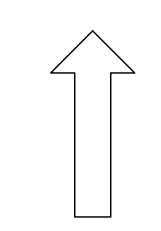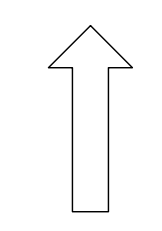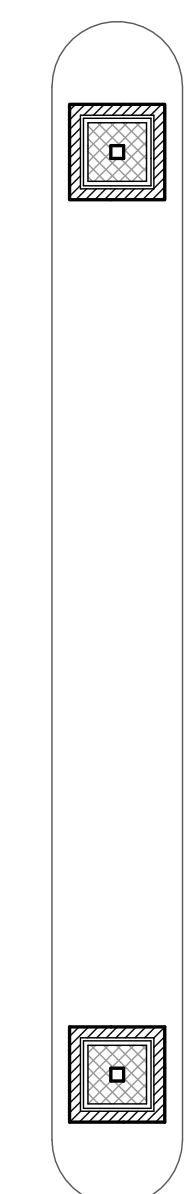

**Floor Plan - Phase 2**  
3/16" = 1'-0"